


MICHIGAN ST. ROAD DIET


HOLMES AVE. TO WHITE RIVER PKWY. W. DR.




INFRASTRUCTURE
ENGINEERING | INCORPORATED

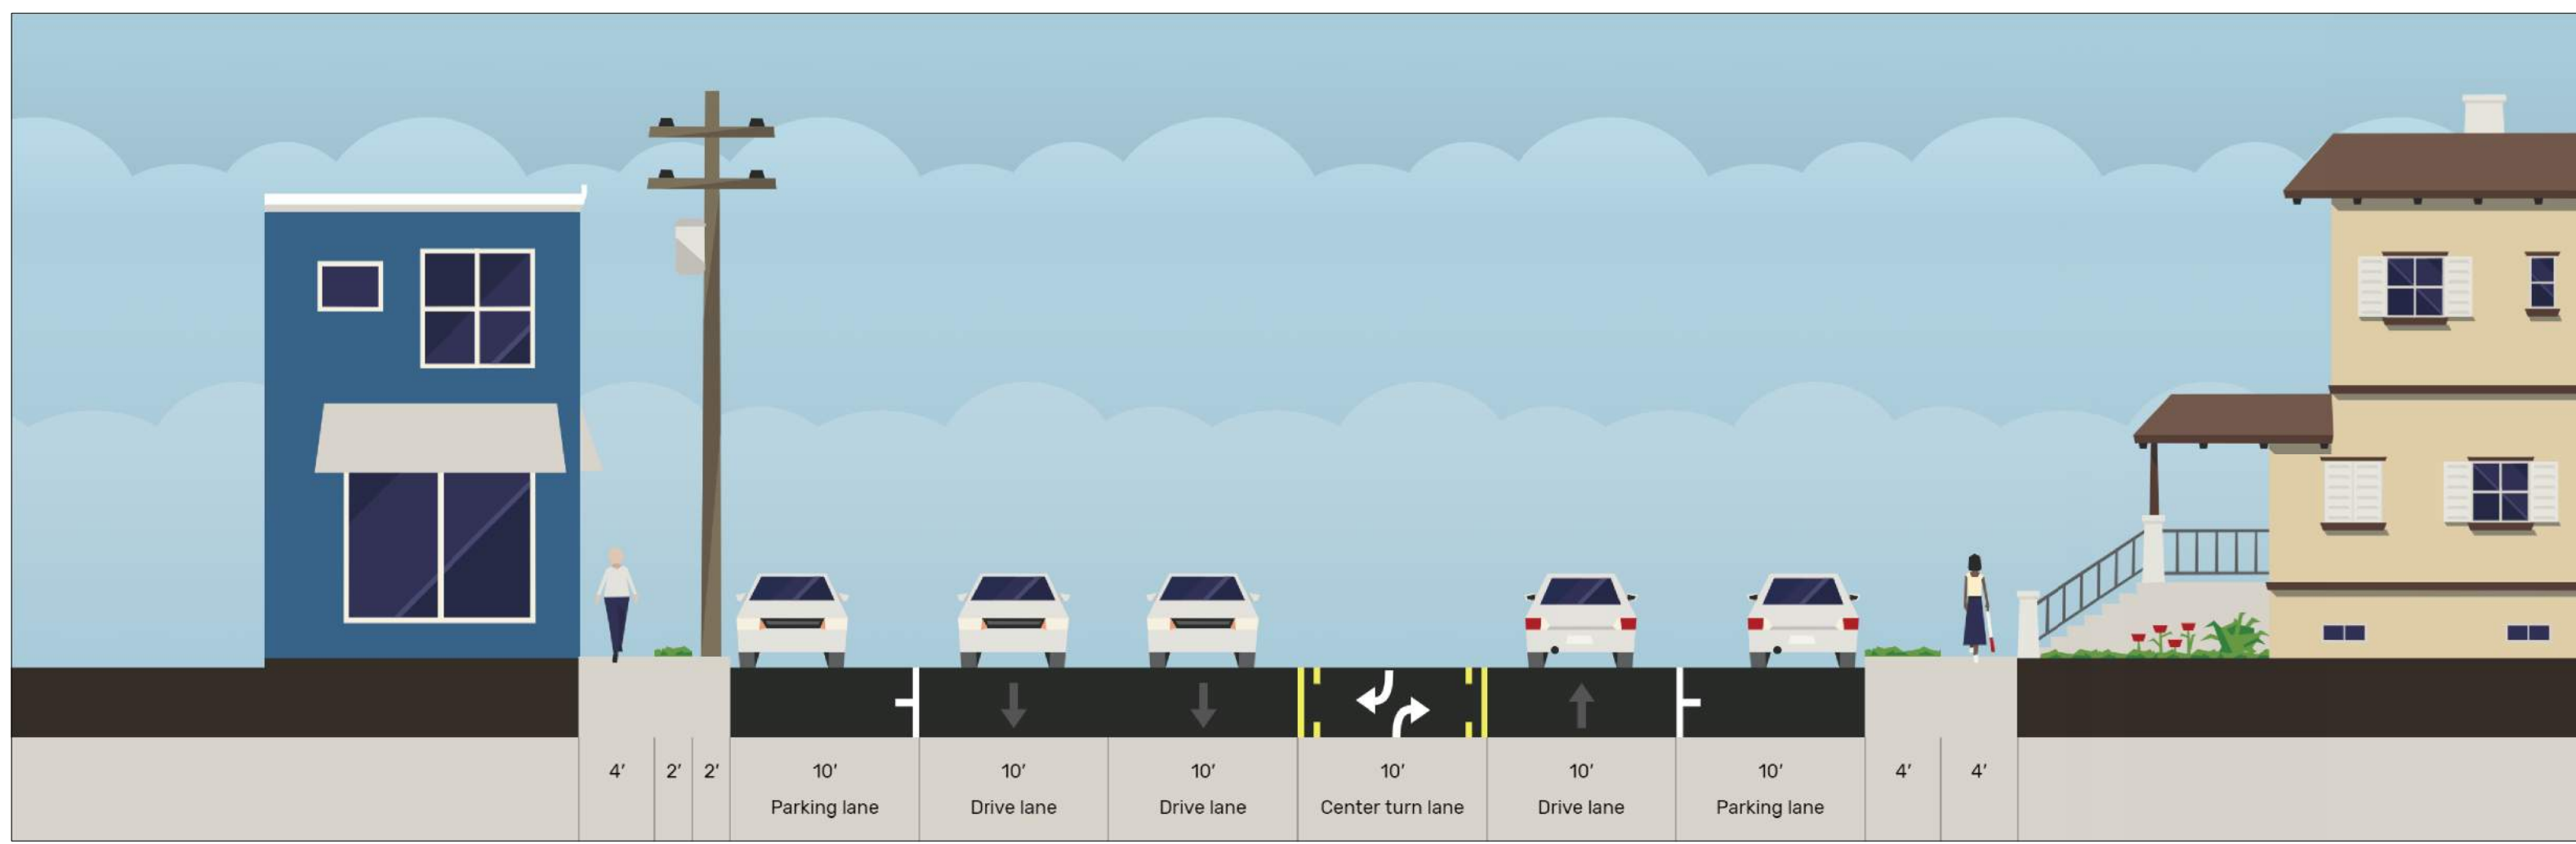


Existing Condition

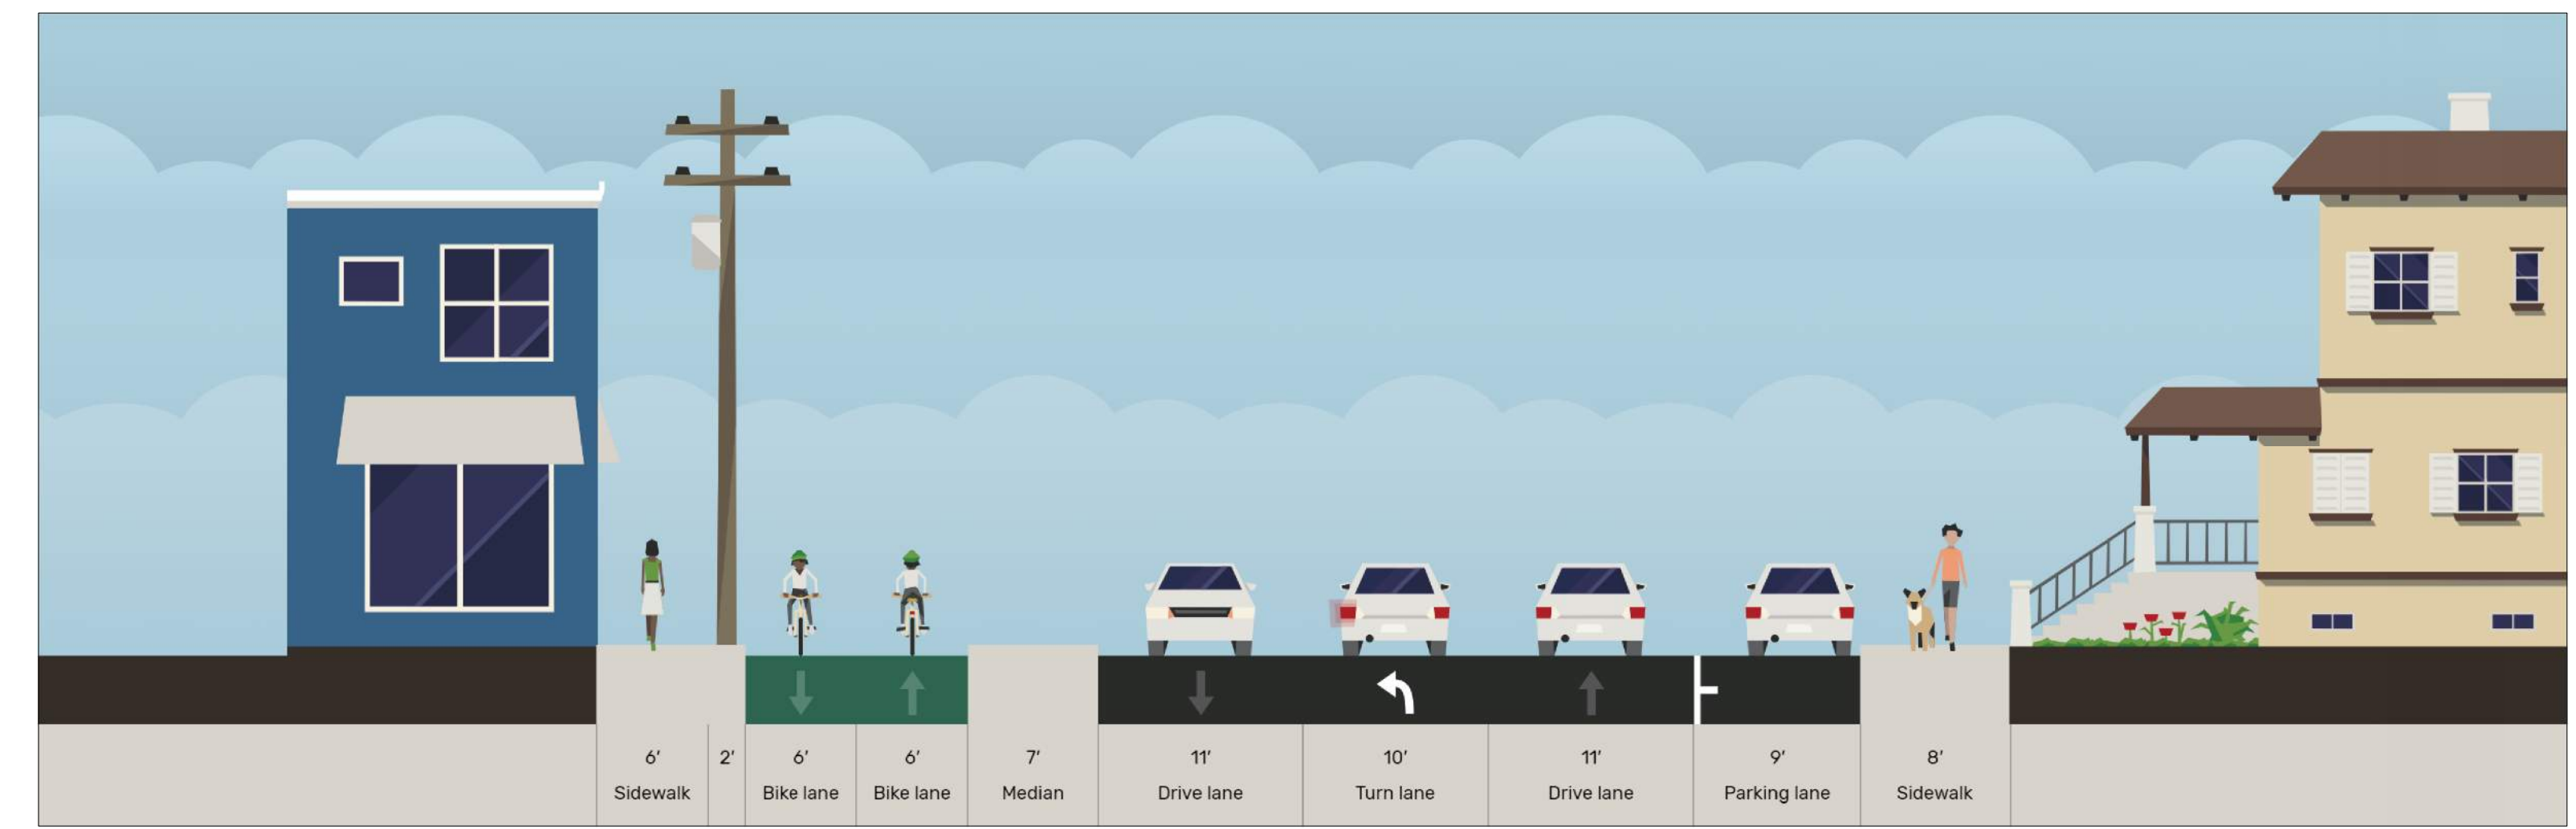


Section A-A

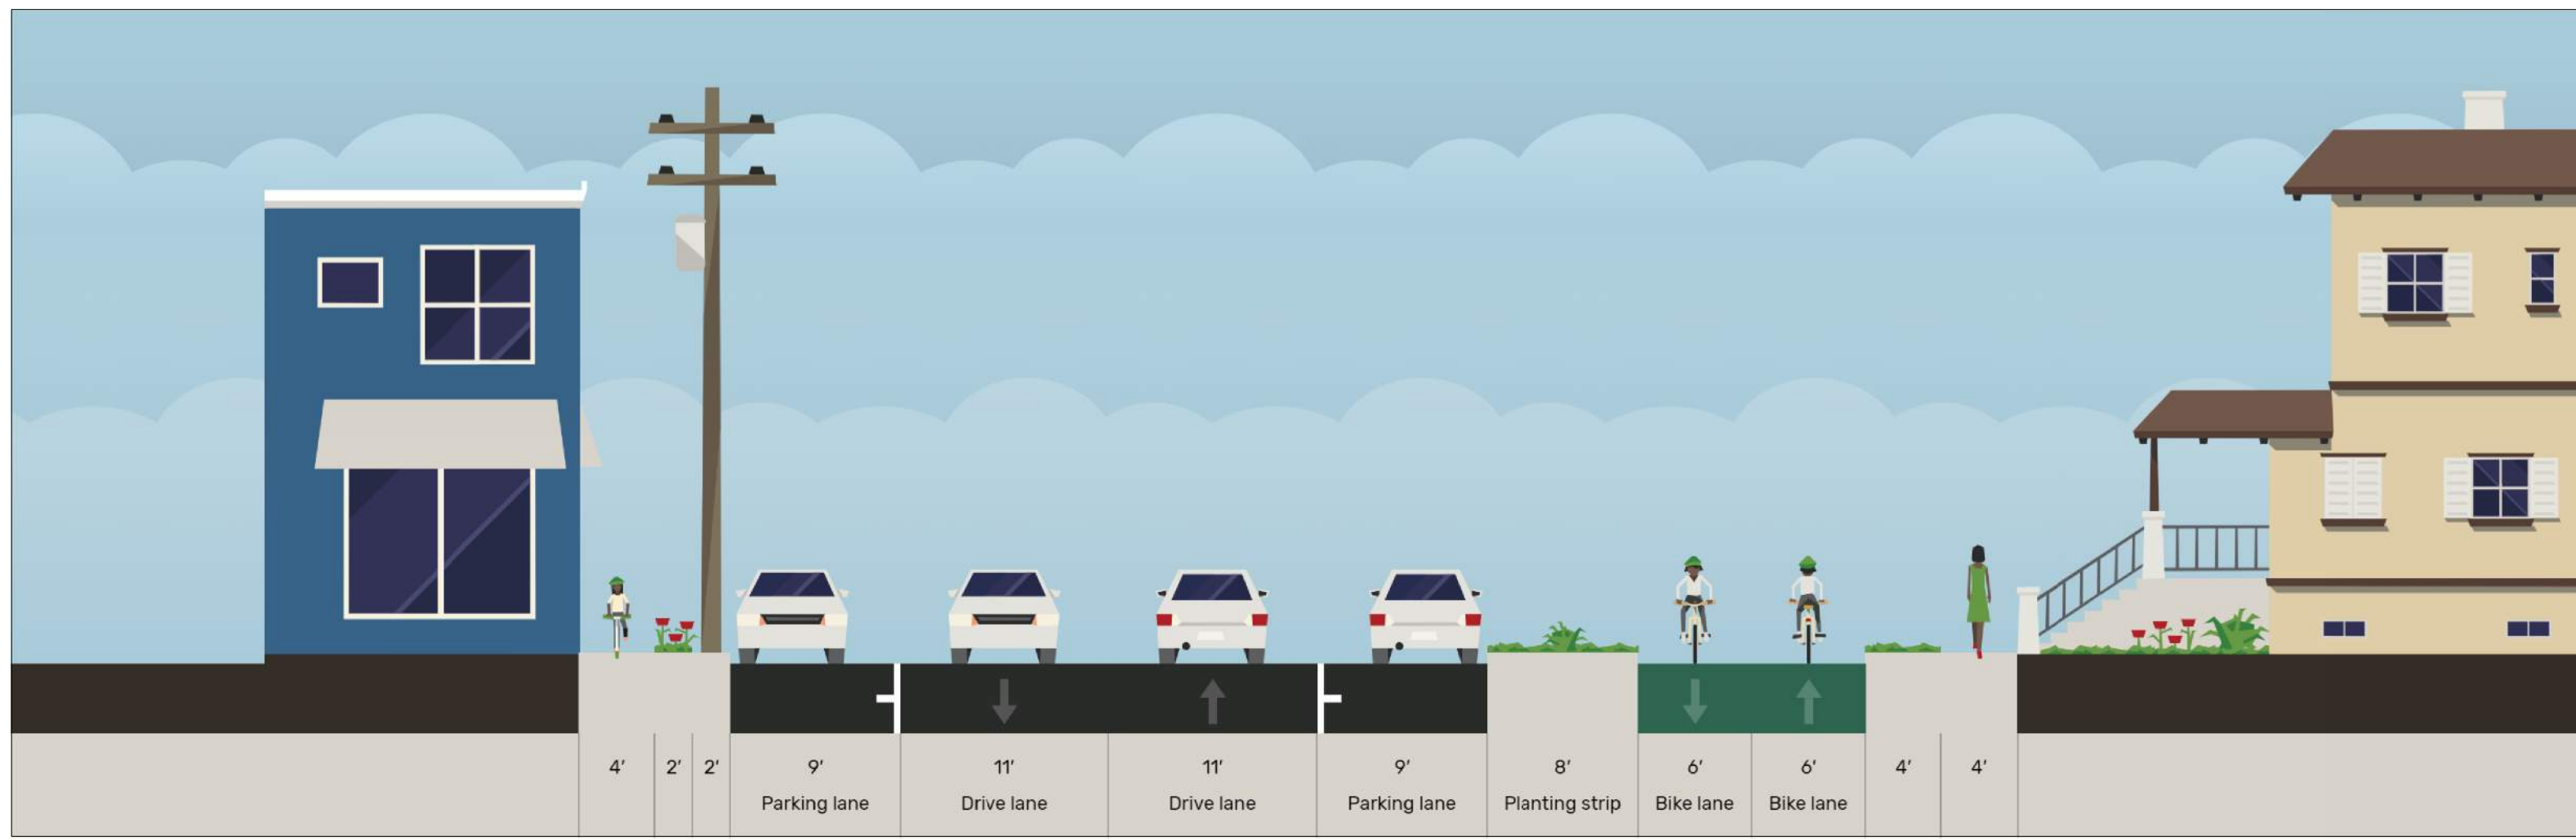


Section B-B

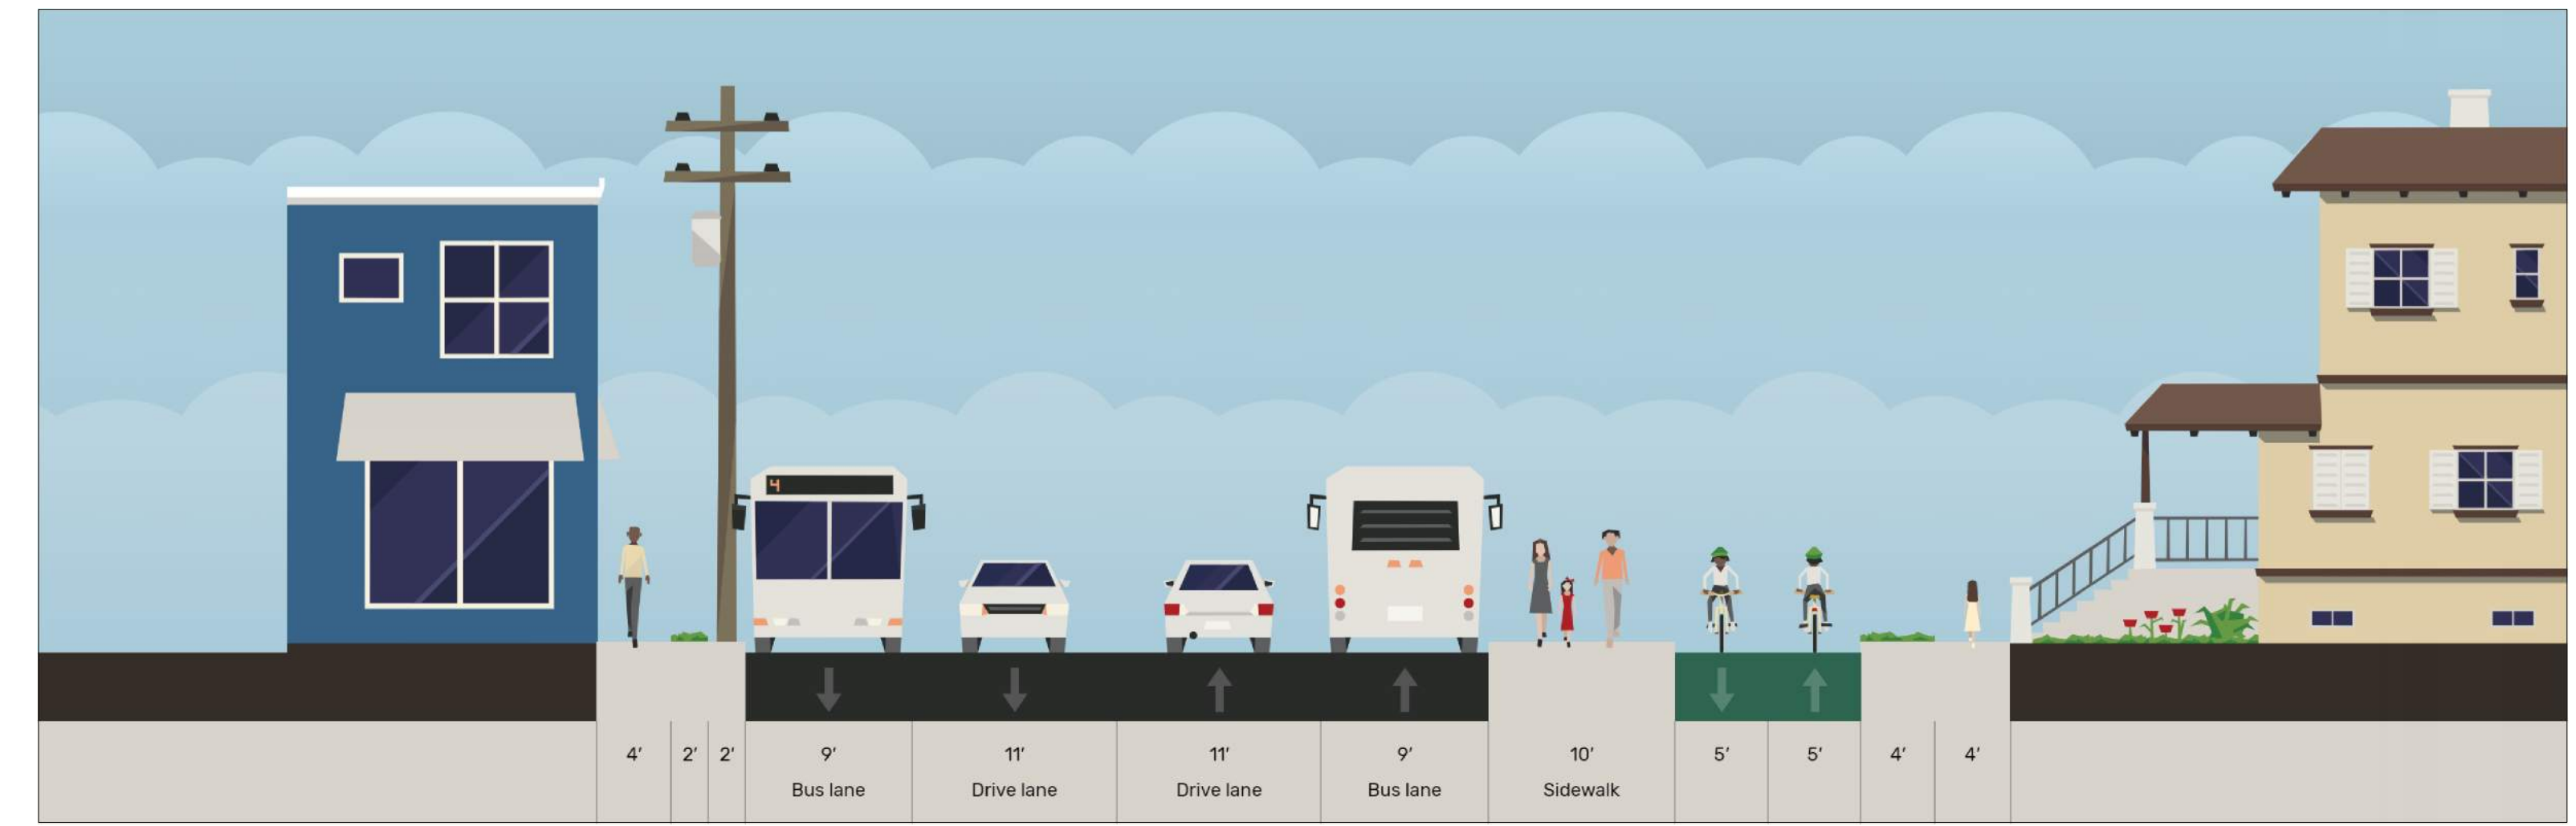

Section C-C

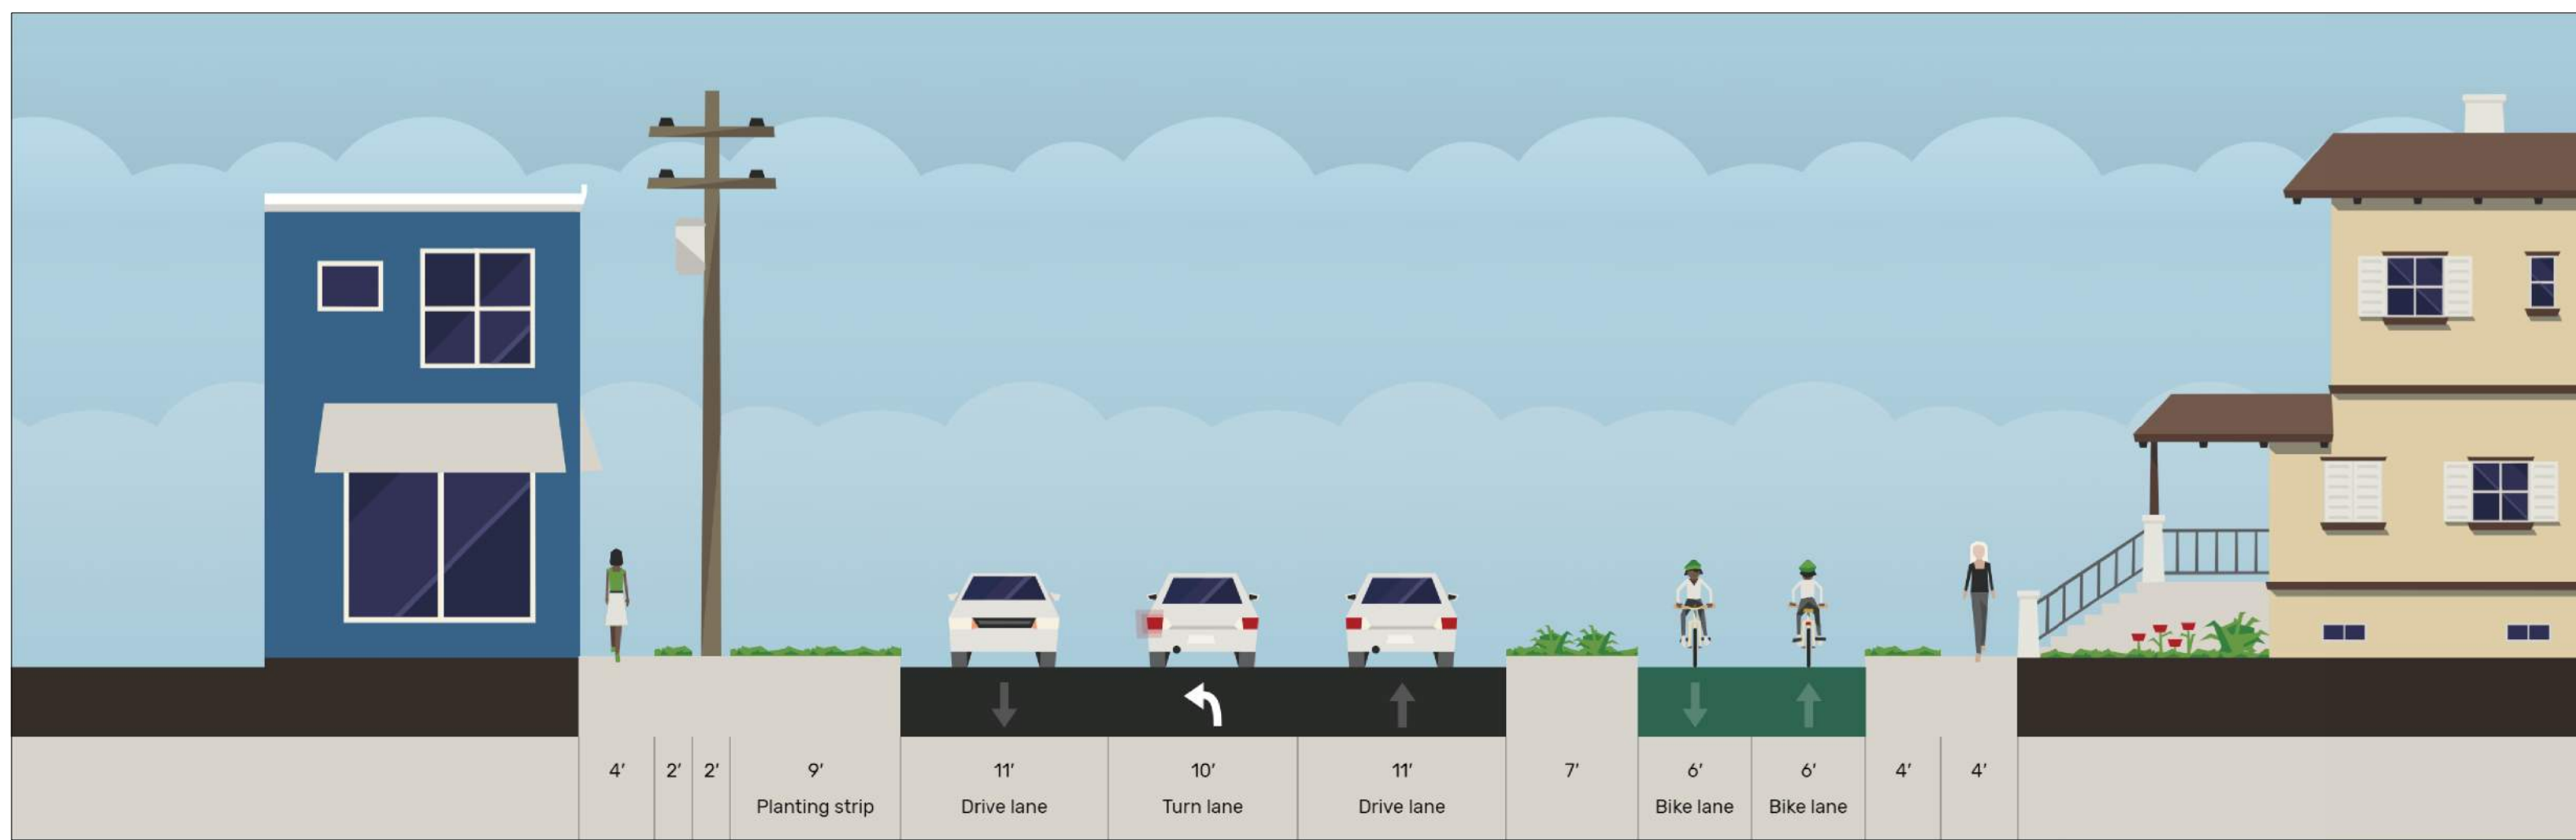

Section D-D & F-F

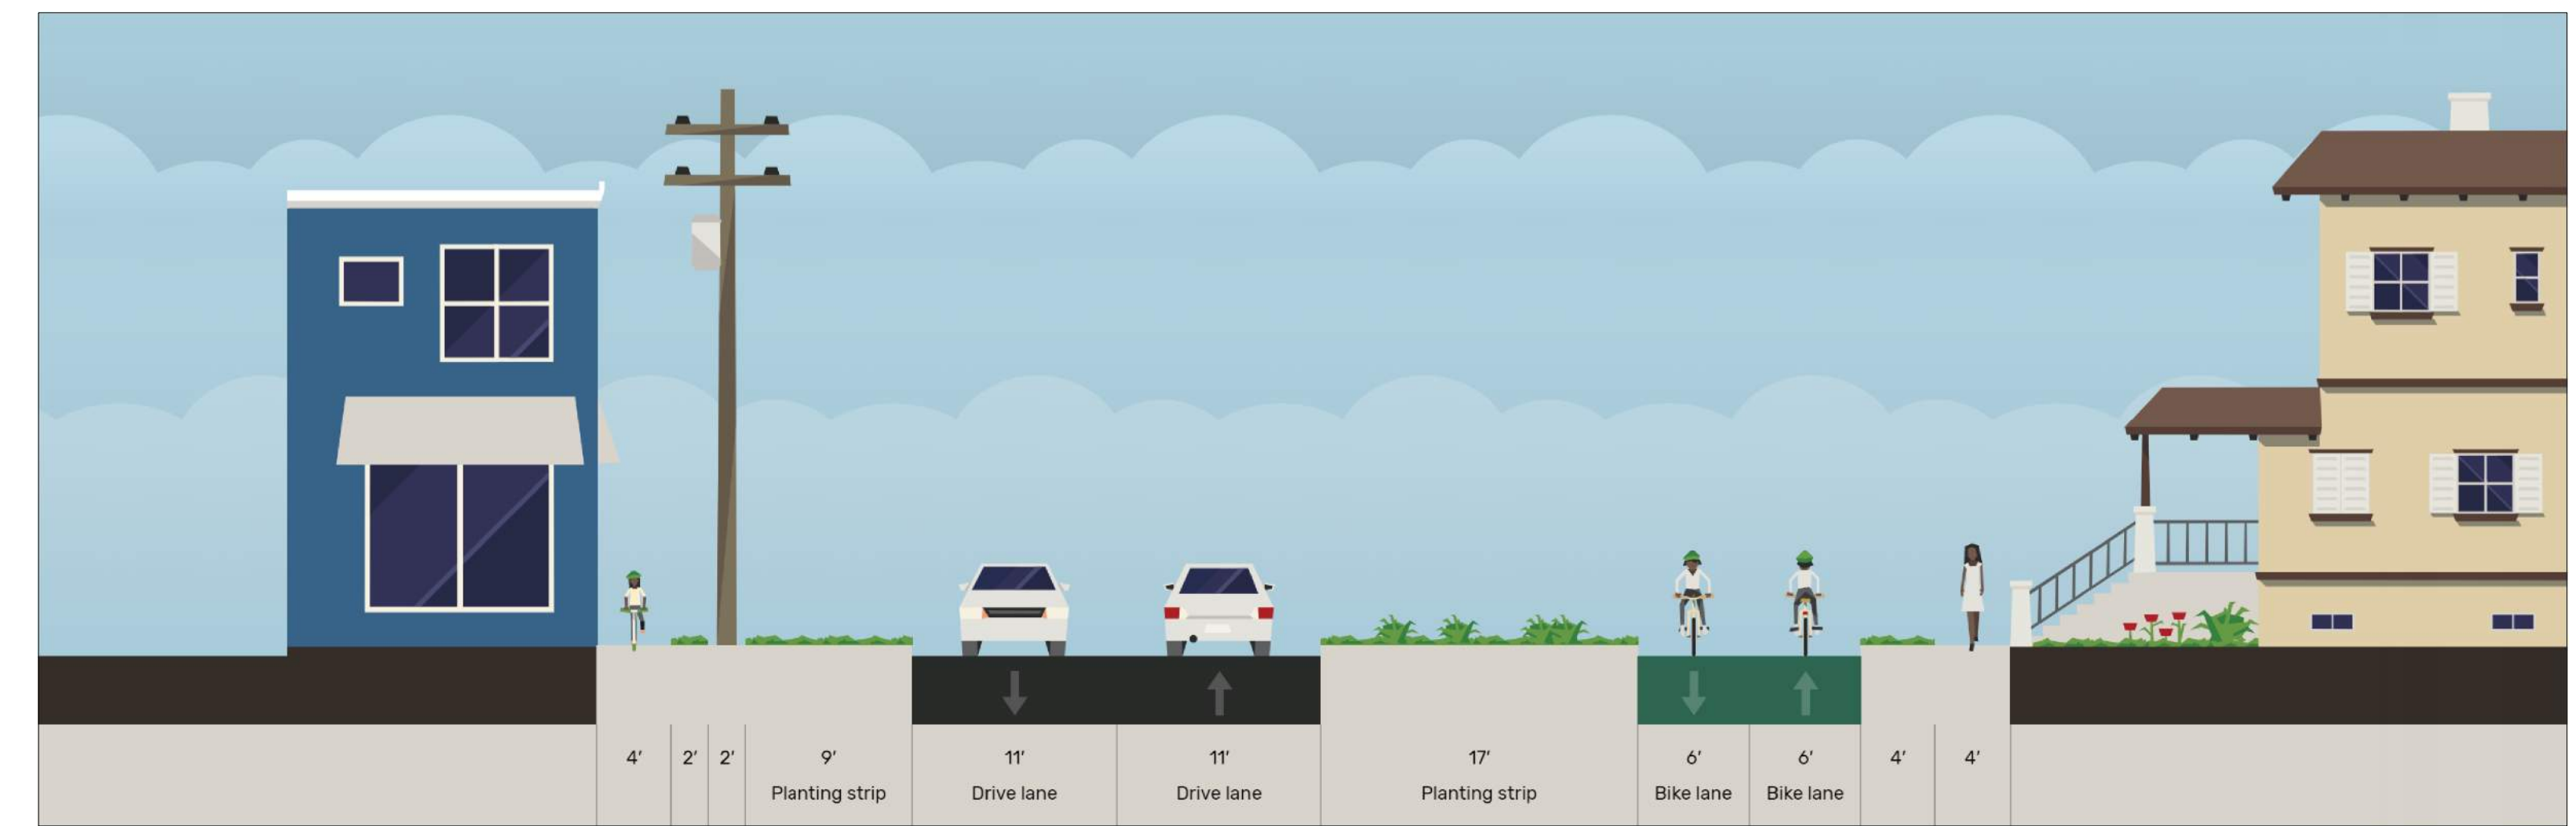

Section E-E

MICHIGAN ST. ROAD DIET

HOLMES AVE. TO WHITE RIVER PKWY. W. DR.



INFRASTRUCTURE
ENGINEERING | INCORPORATED